



CONSTRUCTION NOTE:
 LOCATION BASED SYSTEM (E-911 EQUIPMENT)
 TO BE INSTALLED - NOT DEPICTED

NOTE:
 THIS DRAWING HAS BEEN REDUCED TO FIT ON AN
 8 1/2"x11" SHEET OF PAPER. DO NOT SCALE.

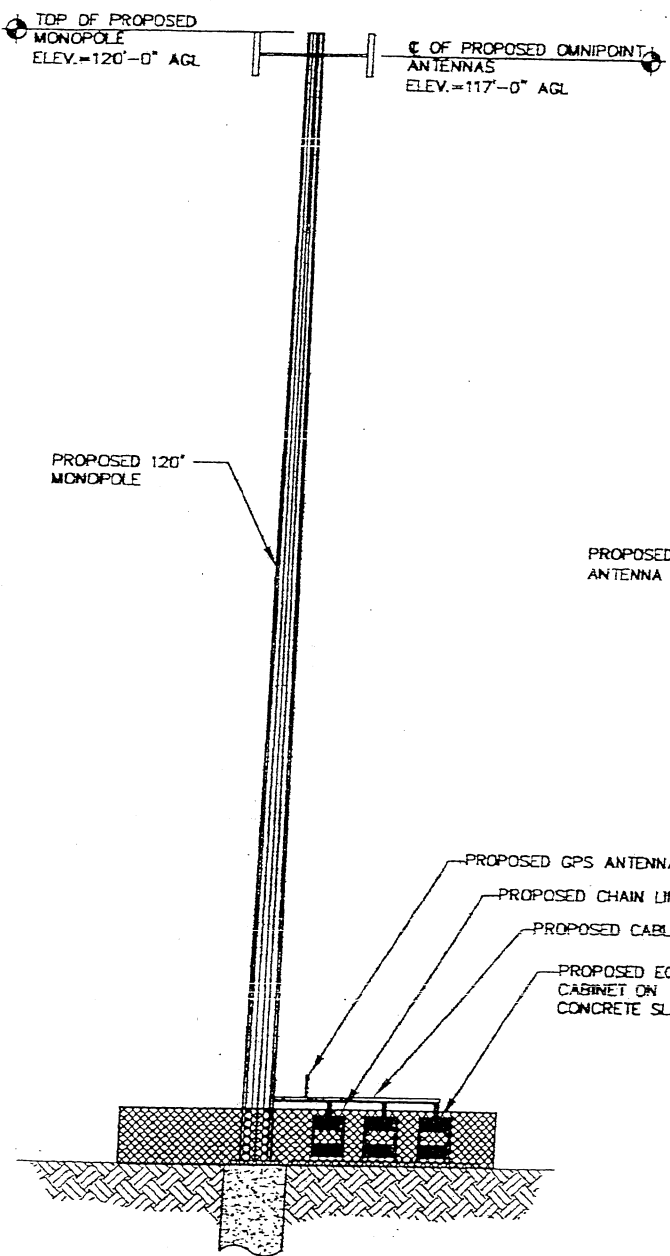

1 ELEVATION
 LE-3 SCALE: N.T.S.

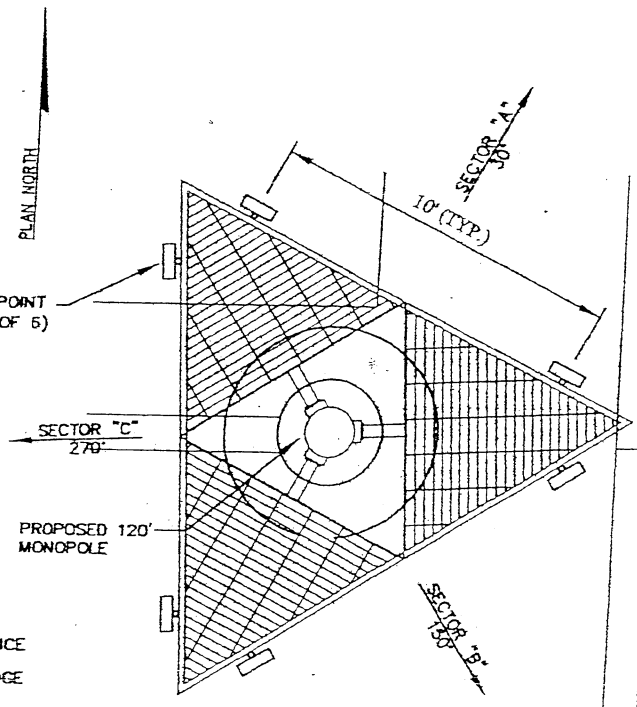

2 ANTENNA PLAN
 LE-3 SCALE: N.T.S.

- NOTES:**
1. THIS DRAWING IS BASED ON DISCUSSIONS WHICH TOOK PLACE IN THE FIELD AND ON LIMITED FIELD MEASUREMENTS. THIS PLAN DOES NOT REPRESENT AN ACTUAL FIELD SURVEY.
 2. THIS DRAWING IS CONCEPTUAL AND HAS BEEN PREPARED ONLY TO PROMOTE DISCUSSIONS BETWEEN THE LESSOR AND THE LESSEE.
 3. DO NOT SCALE THIS DRAWING.



670 NORTH BEERS STREET BUILDING 3
 HOLMDEL, NEW JERSEY 07733
 732.898.7700


254-B MOUNTAIN AVENUE, SUITE 301
 HACKETTSTOWN, NEW JERSEY 07840
 908.850.0577

PROJECT NO.
06N044A

DRAWN BY
K.T.P.

APPROVED/CHECKED BY
S.P.K.

SIGNATURE

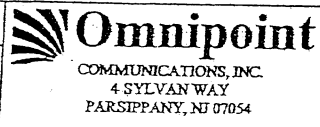

THIS DOCUMENT IS THE PROPERTY AND COPYRIGHTED WORK OF OMNIPPOINT FACILITIES NETWORK, LLC. ANY DUPLICATION OR USE WITHOUT EXPRESS WRITTEN CONSENT IS STRICTLY PROHIBITED.

DRAWING TITLE
LEASE EXHIBIT

PROJECT:
NJ-08-393A

ADDRESS:
**GSP EXIT RAMP 109 SB
 MIDDLETOWN, NJ 07738**

0	2/15/06
REVISION#	DATE#
SITE ID# NI-08-393A	
DRAWING NO.	REV#
LE-3	0